

## Mid. Of Frame Installation

## Even with plywood installation

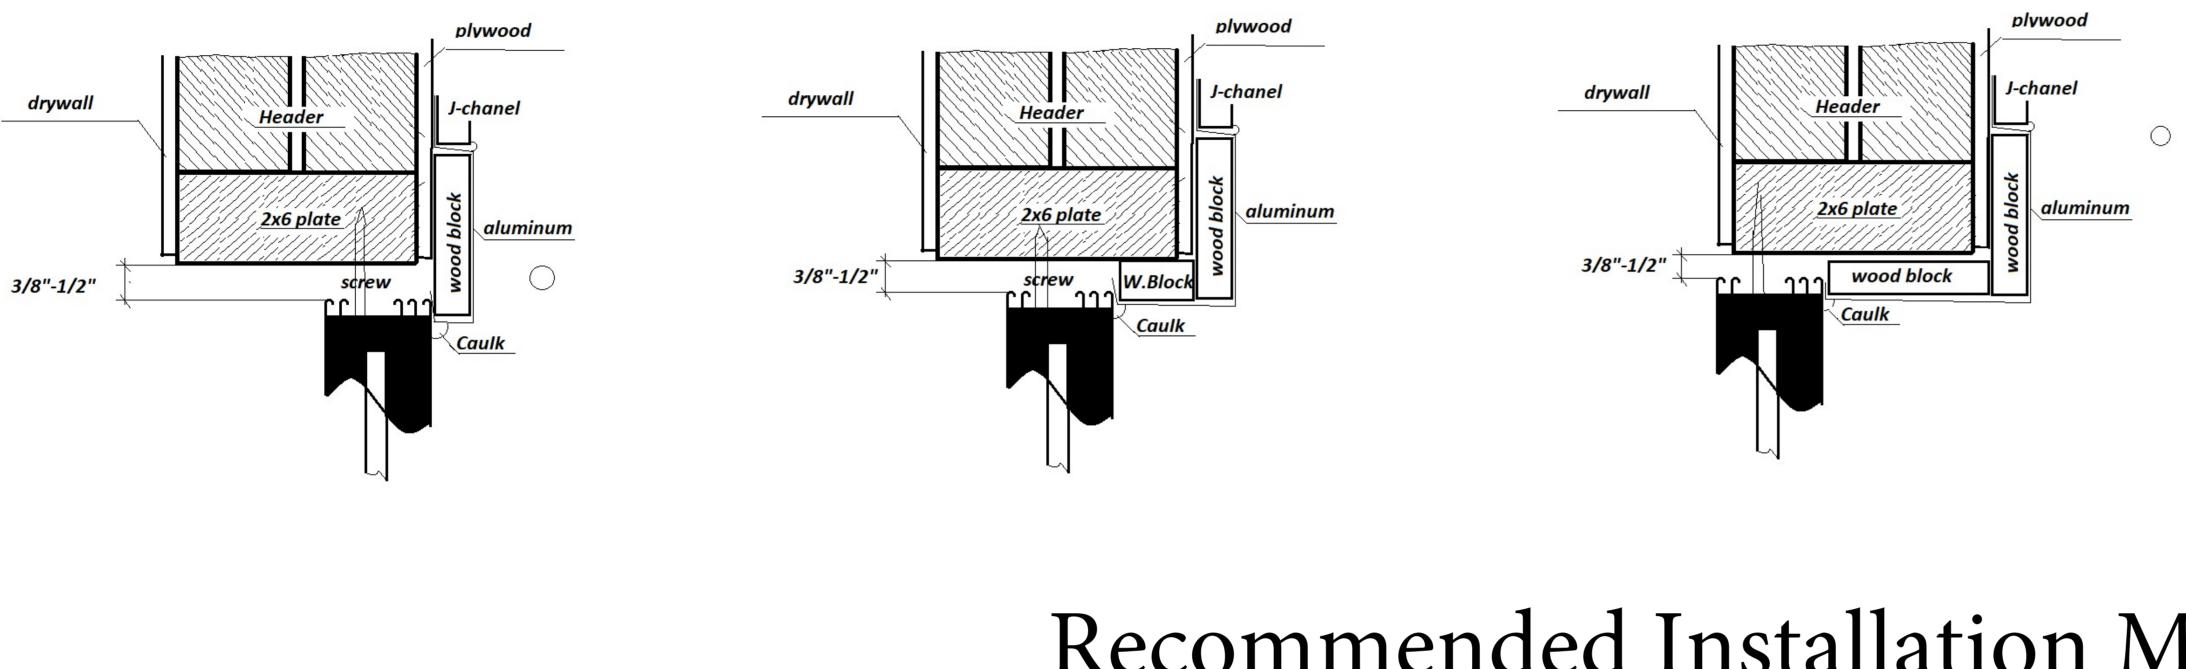

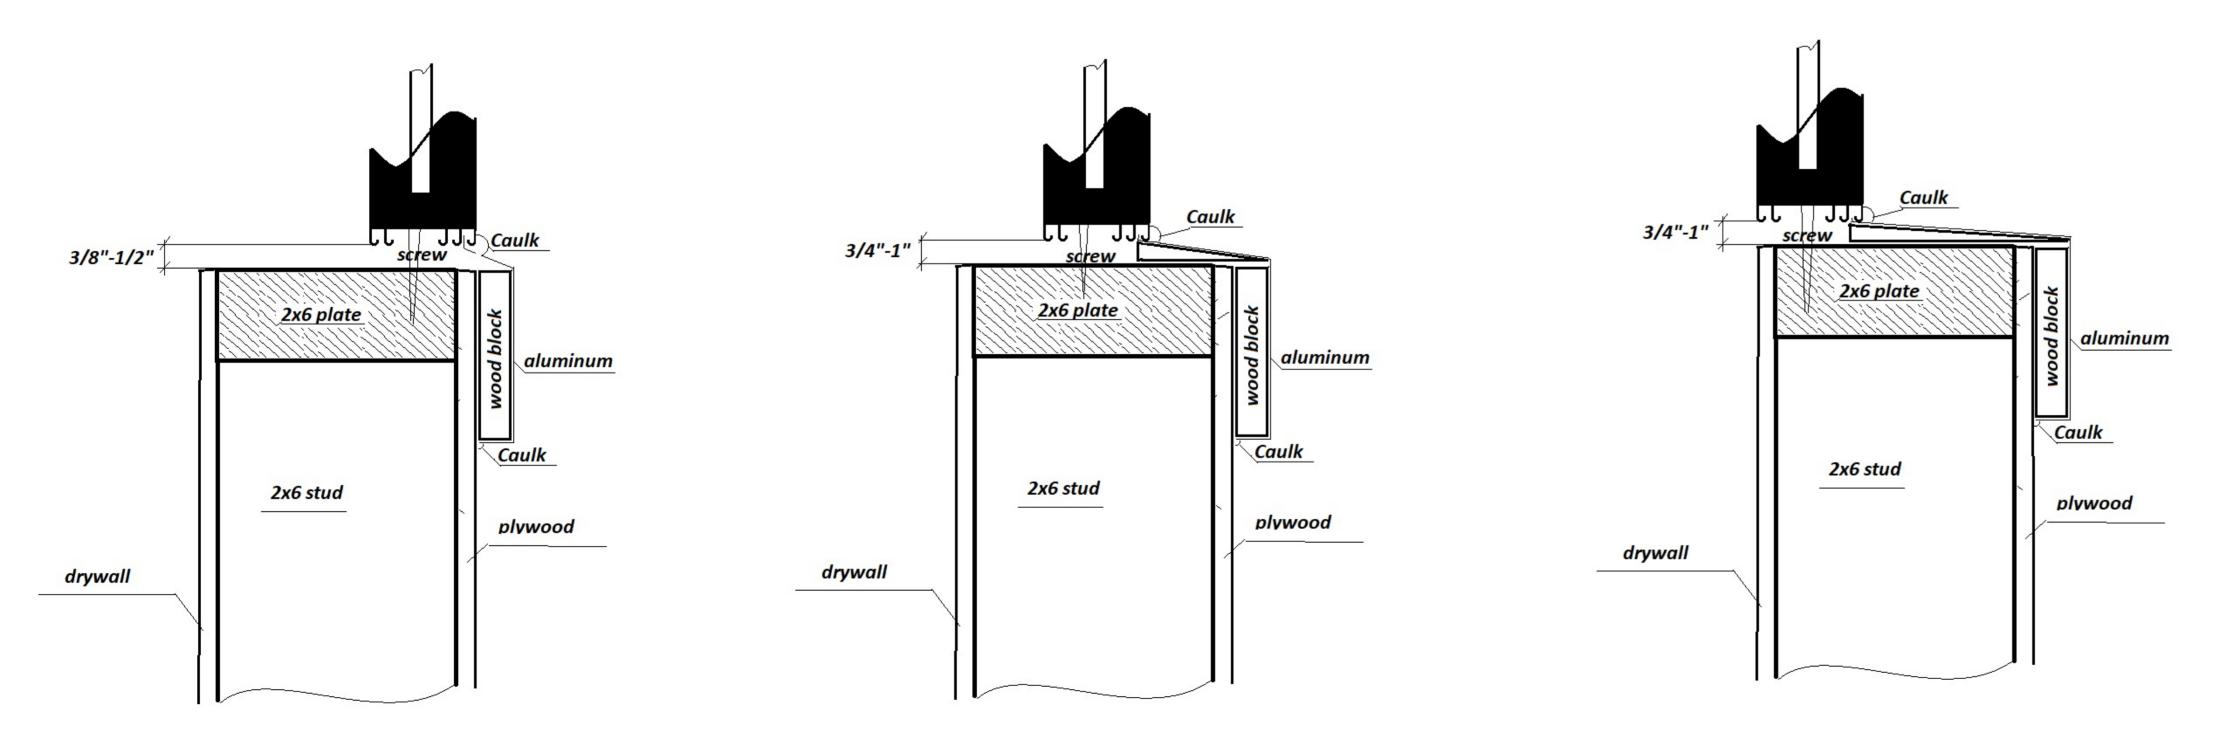



## Recommended Installation Methods

- 43 Alpha Park Cleveland, OH 44143
- 888.315.9973
- info@seemray.com

## 3/4" outside pass plywood installation

